



PRODUCED BY AN AUTODESK EDUCATIONAL PRODUCT

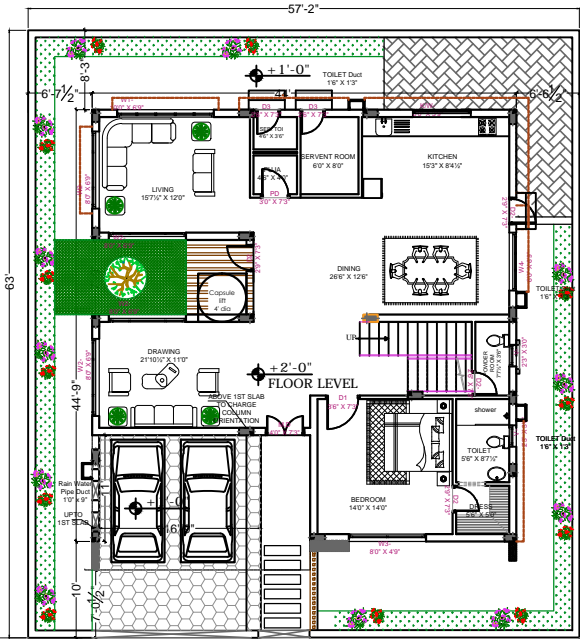

GROUND FLOOR PLAN
893.44SFT


GROUND FLOOR : 1893.44 sq.ft
FIRST FLOOR : 1906.35 sq.ft
SECOND FLOOR : 833.27 sq.ft
Total area : 4633.06 sq.ft

| | | | | | | | |
|-------------------|-------------------------------|-------------|-------------------|------------------|----------------|------------------|---|
| M-ANILKUMAR REDDY | 400% Yash WEST FACING (1-5) | FLOOR PLANS | DRAWN 27.09.16 | CHECKED N.T.S | SCALE N.T.S | DATE 27.09.16 | Sudhir Associates ARCHITECTS & INTERIORS 10/10, 10th Cross, 10th Stage, Bannerghatta Road, Bangalore-560075 |
| | WEST WINDS RESIDENCIAL LAYOUT | | | | | | |

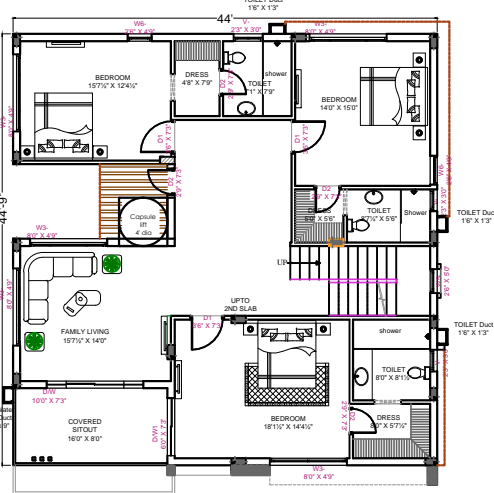

FIRST FLOOR PLAN
1906.35 SFT

| | | | | | | | |
|-------------------|-------------------------------|-------------|-------------------|------------------|----------------|------------------|---|
| M-ANILKUMAR REDDY | 400% Yash WEST FACING (1-5) | FLOOR PLANS | DRAWN 27.09.16 | CHECKED N.T.S | SCALE N.T.S | DATE 27.09.16 | Sudhir Associates ARCHITECTS & INTERIORS 10/10, 10th Cross, 10th Stage, Bannerghatta Road, Bangalore-560075 |
| | WEST WINDS RESIDENCIAL LAYOUT | | | | | | |

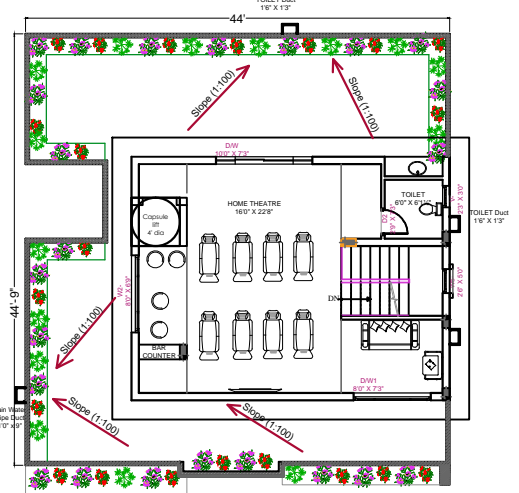

SECOND FLOOR PLAN
833.27 SFT

| | | | | | | | |
|-------------------|-------------------------------|-------------|-------------------|------------------|----------------|------------------|---|
| M-ANILKUMAR REDDY | 400% Yash WEST FACING (1-5) | FLOOR PLANS | DRAWN 27.09.16 | CHECKED N.T.S | SCALE N.T.S | DATE 27.09.16 | Sudhir Associates ARCHITECTS & INTERIORS 10/10, 10th Cross, 10th Stage, Bannerghatta Road, Bangalore-560075 |
| | WEST WINDS RESIDENCIAL LAYOUT | | | | | | |

PRODUCED BY AN AUTODESK EDUCATIONAL PRODUCT