



06.10.16

PRODUCED BY AN AUTODESK EDUCATIONAL PRODUCT

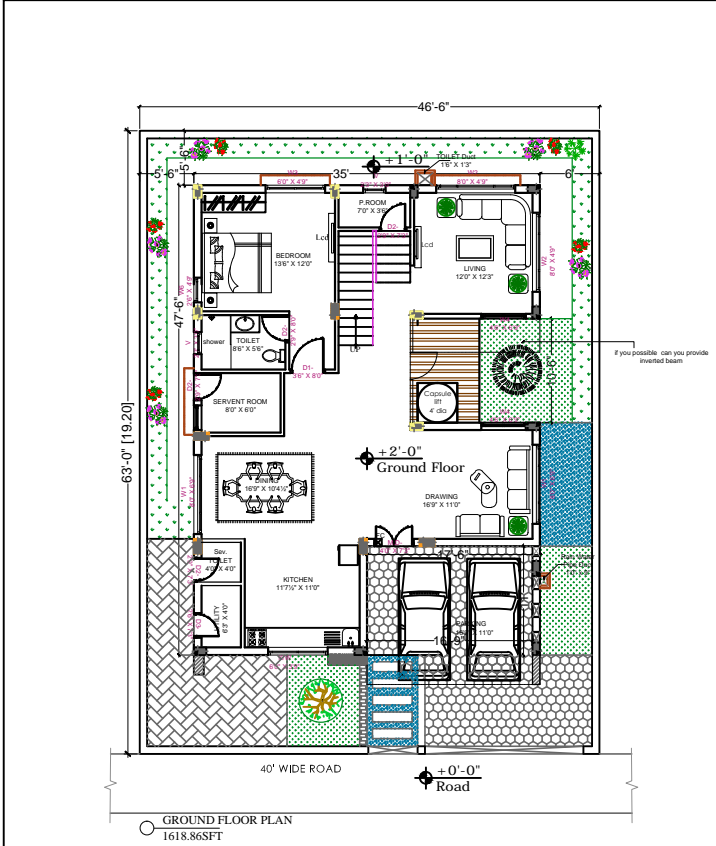


----------------	----------------	--------------	-----------------	--------------------------	------------------	---------------------	--

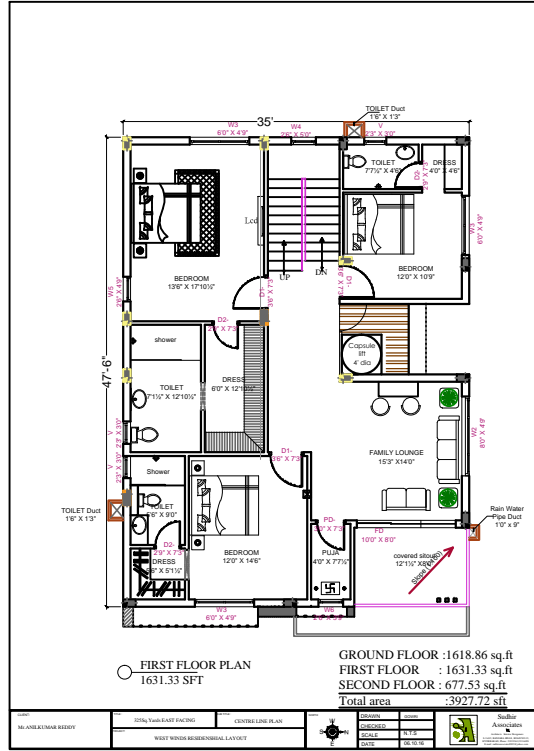

GROUND FLOOR : 1618.86 sq.ft
 FIRST FLOOR : 1631.33 sq.ft
 SECOND FLOOR : 677.53 sq.ft
 Total area : 3927.72 sft

----------------	----------------	--------------	-----------------	--------------------------	------------------	---------------------	--

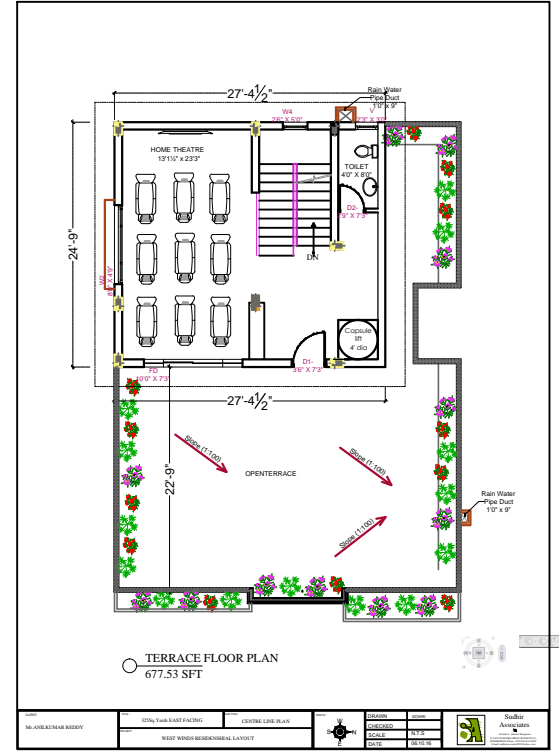

----------------	----------------	--------------	-----------------	--------------------------	------------------	---------------------	--

PRODUCED BY AN AUTODESK EDUCATIONAL PRODUCT